

RIORGANIZZAZIONE DEGLI SPAZI INTERNI ED ESTERNI DEL FABBRICATO ADIACENTE ALLA RSA CON CONTENSTUALE AMPLIAMENTO PER LA REALIZZAZIONE DEL NUOVO NUCLEO ALZHEIMER

- 1° LOTTO -


PROGETTO ESECUTIVO ELABORATO GRAFICO ALLEGATO AL PSC

Il Coordinatore per la Sicurezza in base di Progettazione: Ing. Stefano Nodoli


OGGETTO: PLANIMETRIA DI CANTIERE

Table with 4 columns: Rev., Descrizione modifica, Data, Dst., Apr., and a large 'C1' in the bottom right corner.

Ing. Riccardo Felcini - Arch. Giacomo Bocci - Ing. Alberto Del Cello - Ing. Stefano Nodoli

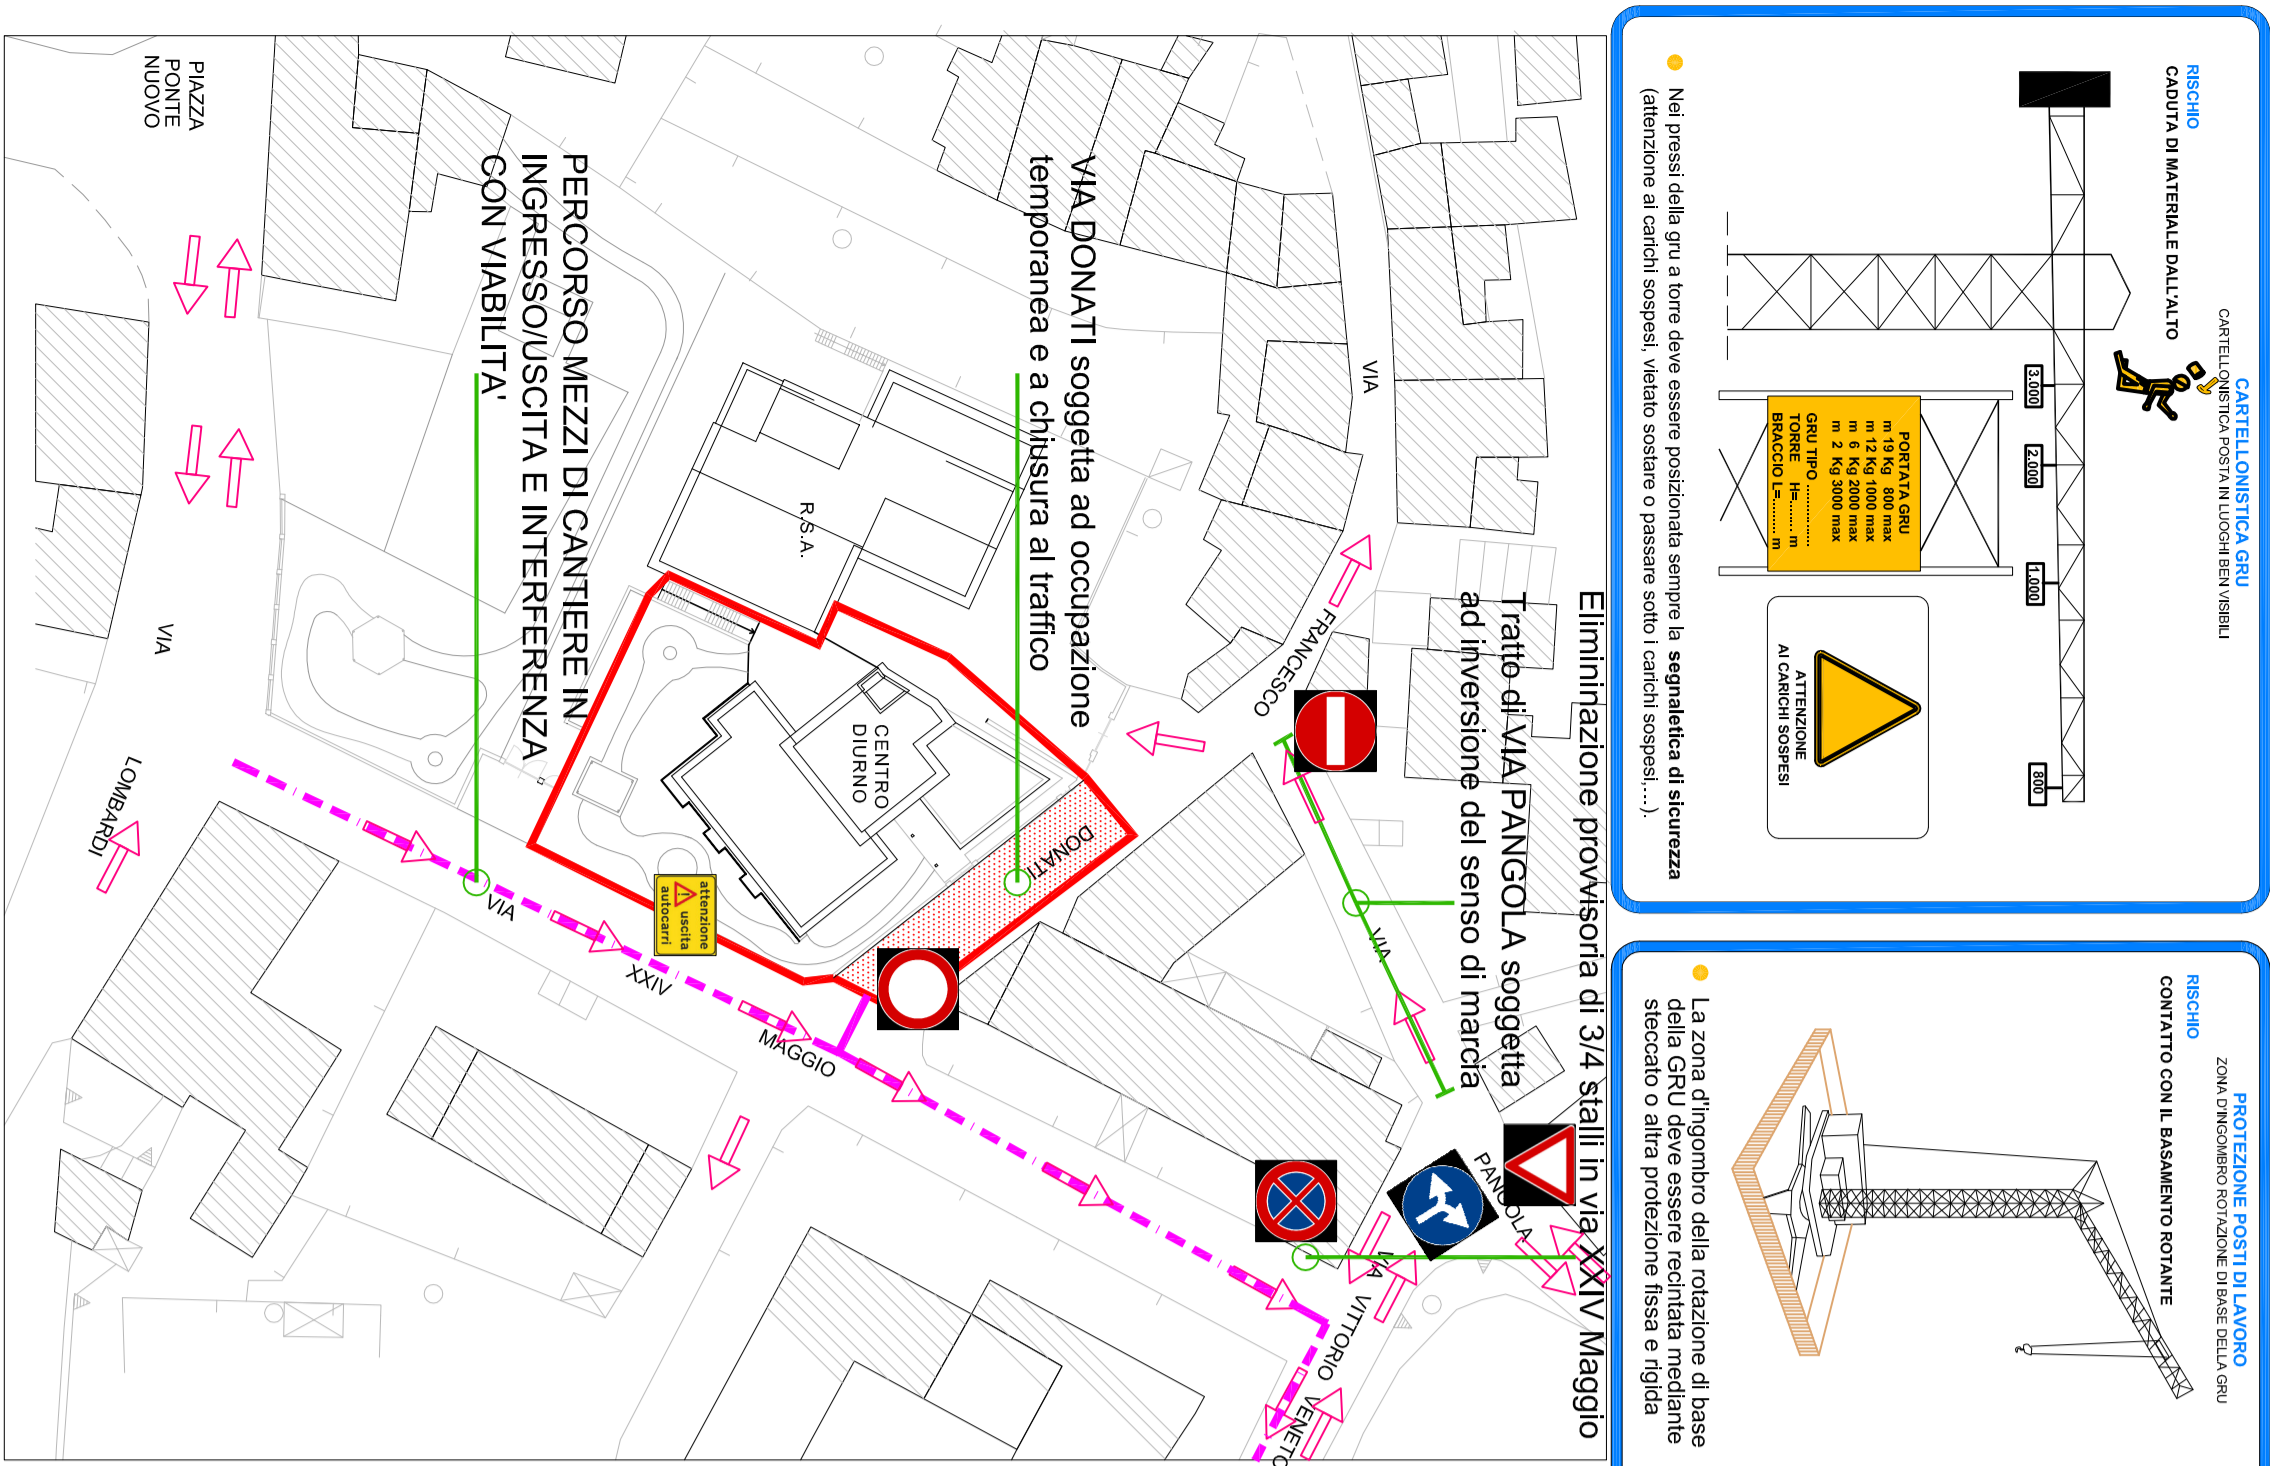

MUNICIPIO Hmax = 16 m

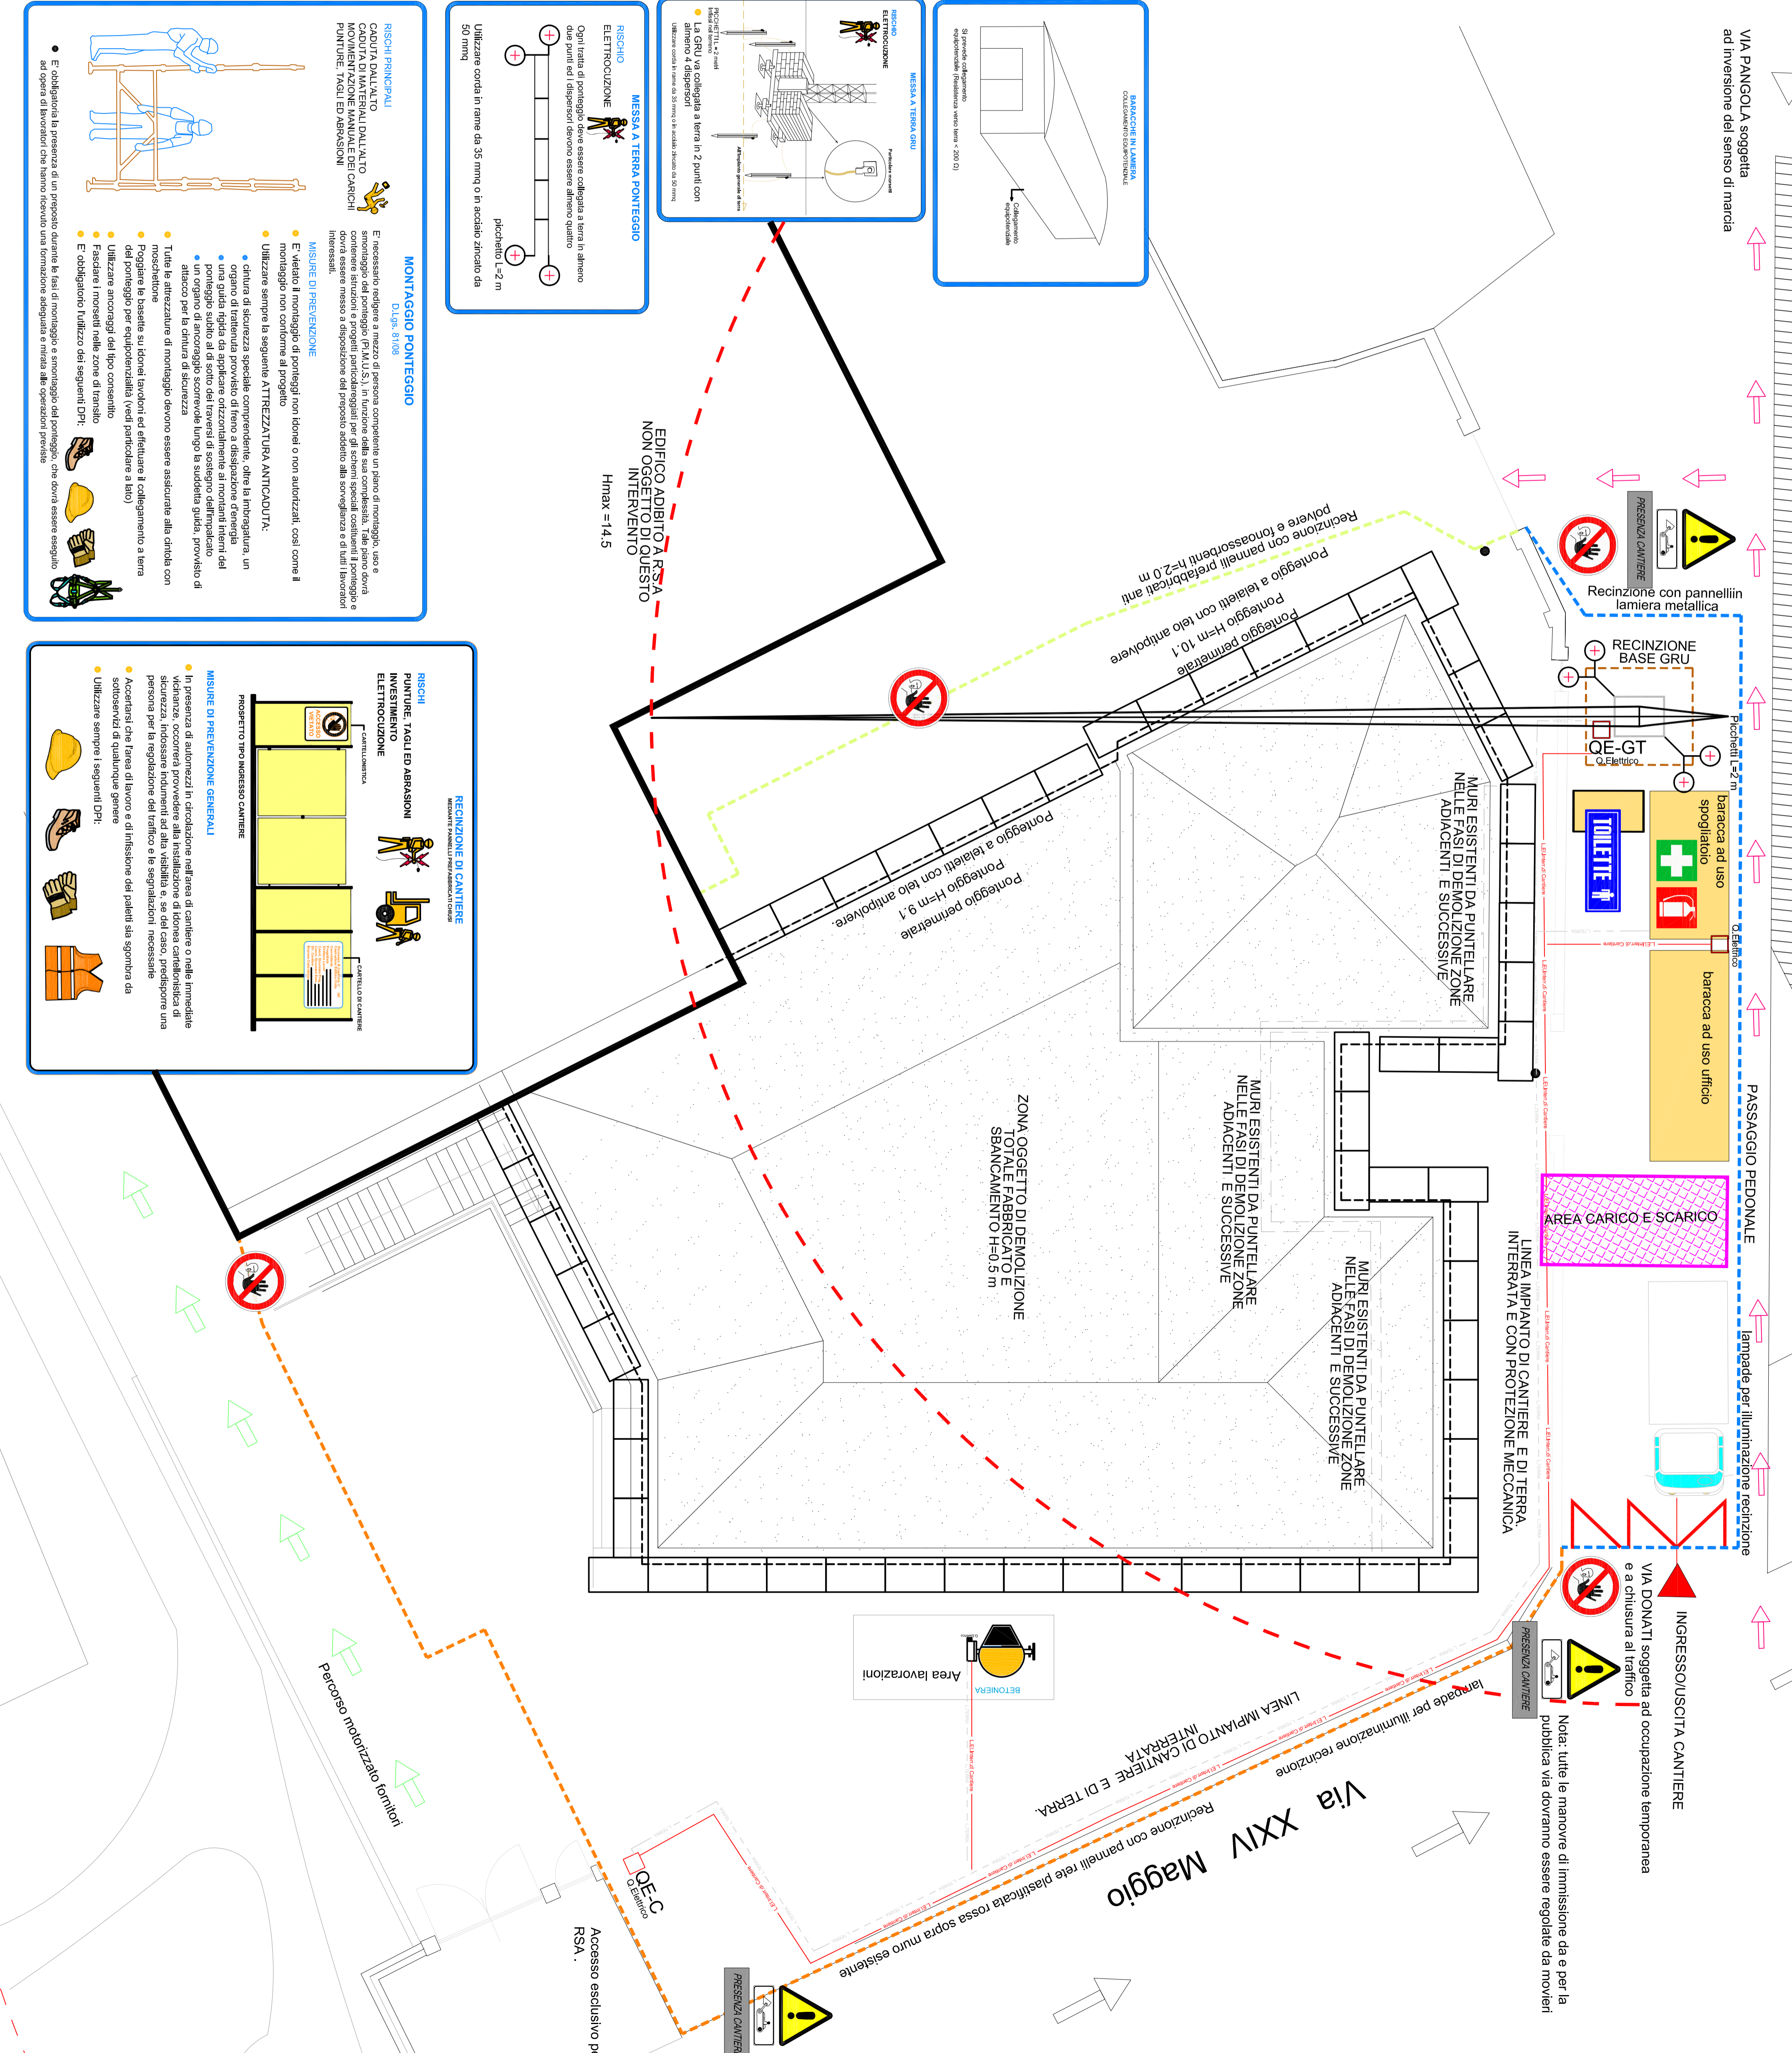

BARACCE IN ALUMINIO: Diagram showing a barack structure with dimensions and safety notes.

MESSA A TERRA GRU: Diagram showing a crane being grounded to two points with safety instructions.

MESSA A TERRA PONTEGGIO: Diagram showing a scaffold being grounded with safety instructions.

MONTAGGIO PONTEGGIO: Textual instructions and diagrams for scaffold assembly, including safety measures and risk prevention.

RECLINAZIONE DI CANTIERE: Diagram showing safety barriers and text instructions for site enclosure.

Nota: tutte le manovre di immissione da e per la pubblica via dovranno essere regolate da moventi